


SCHUMACHER PLACE SITE PLAN AND PEDESTRIAN DETOUR

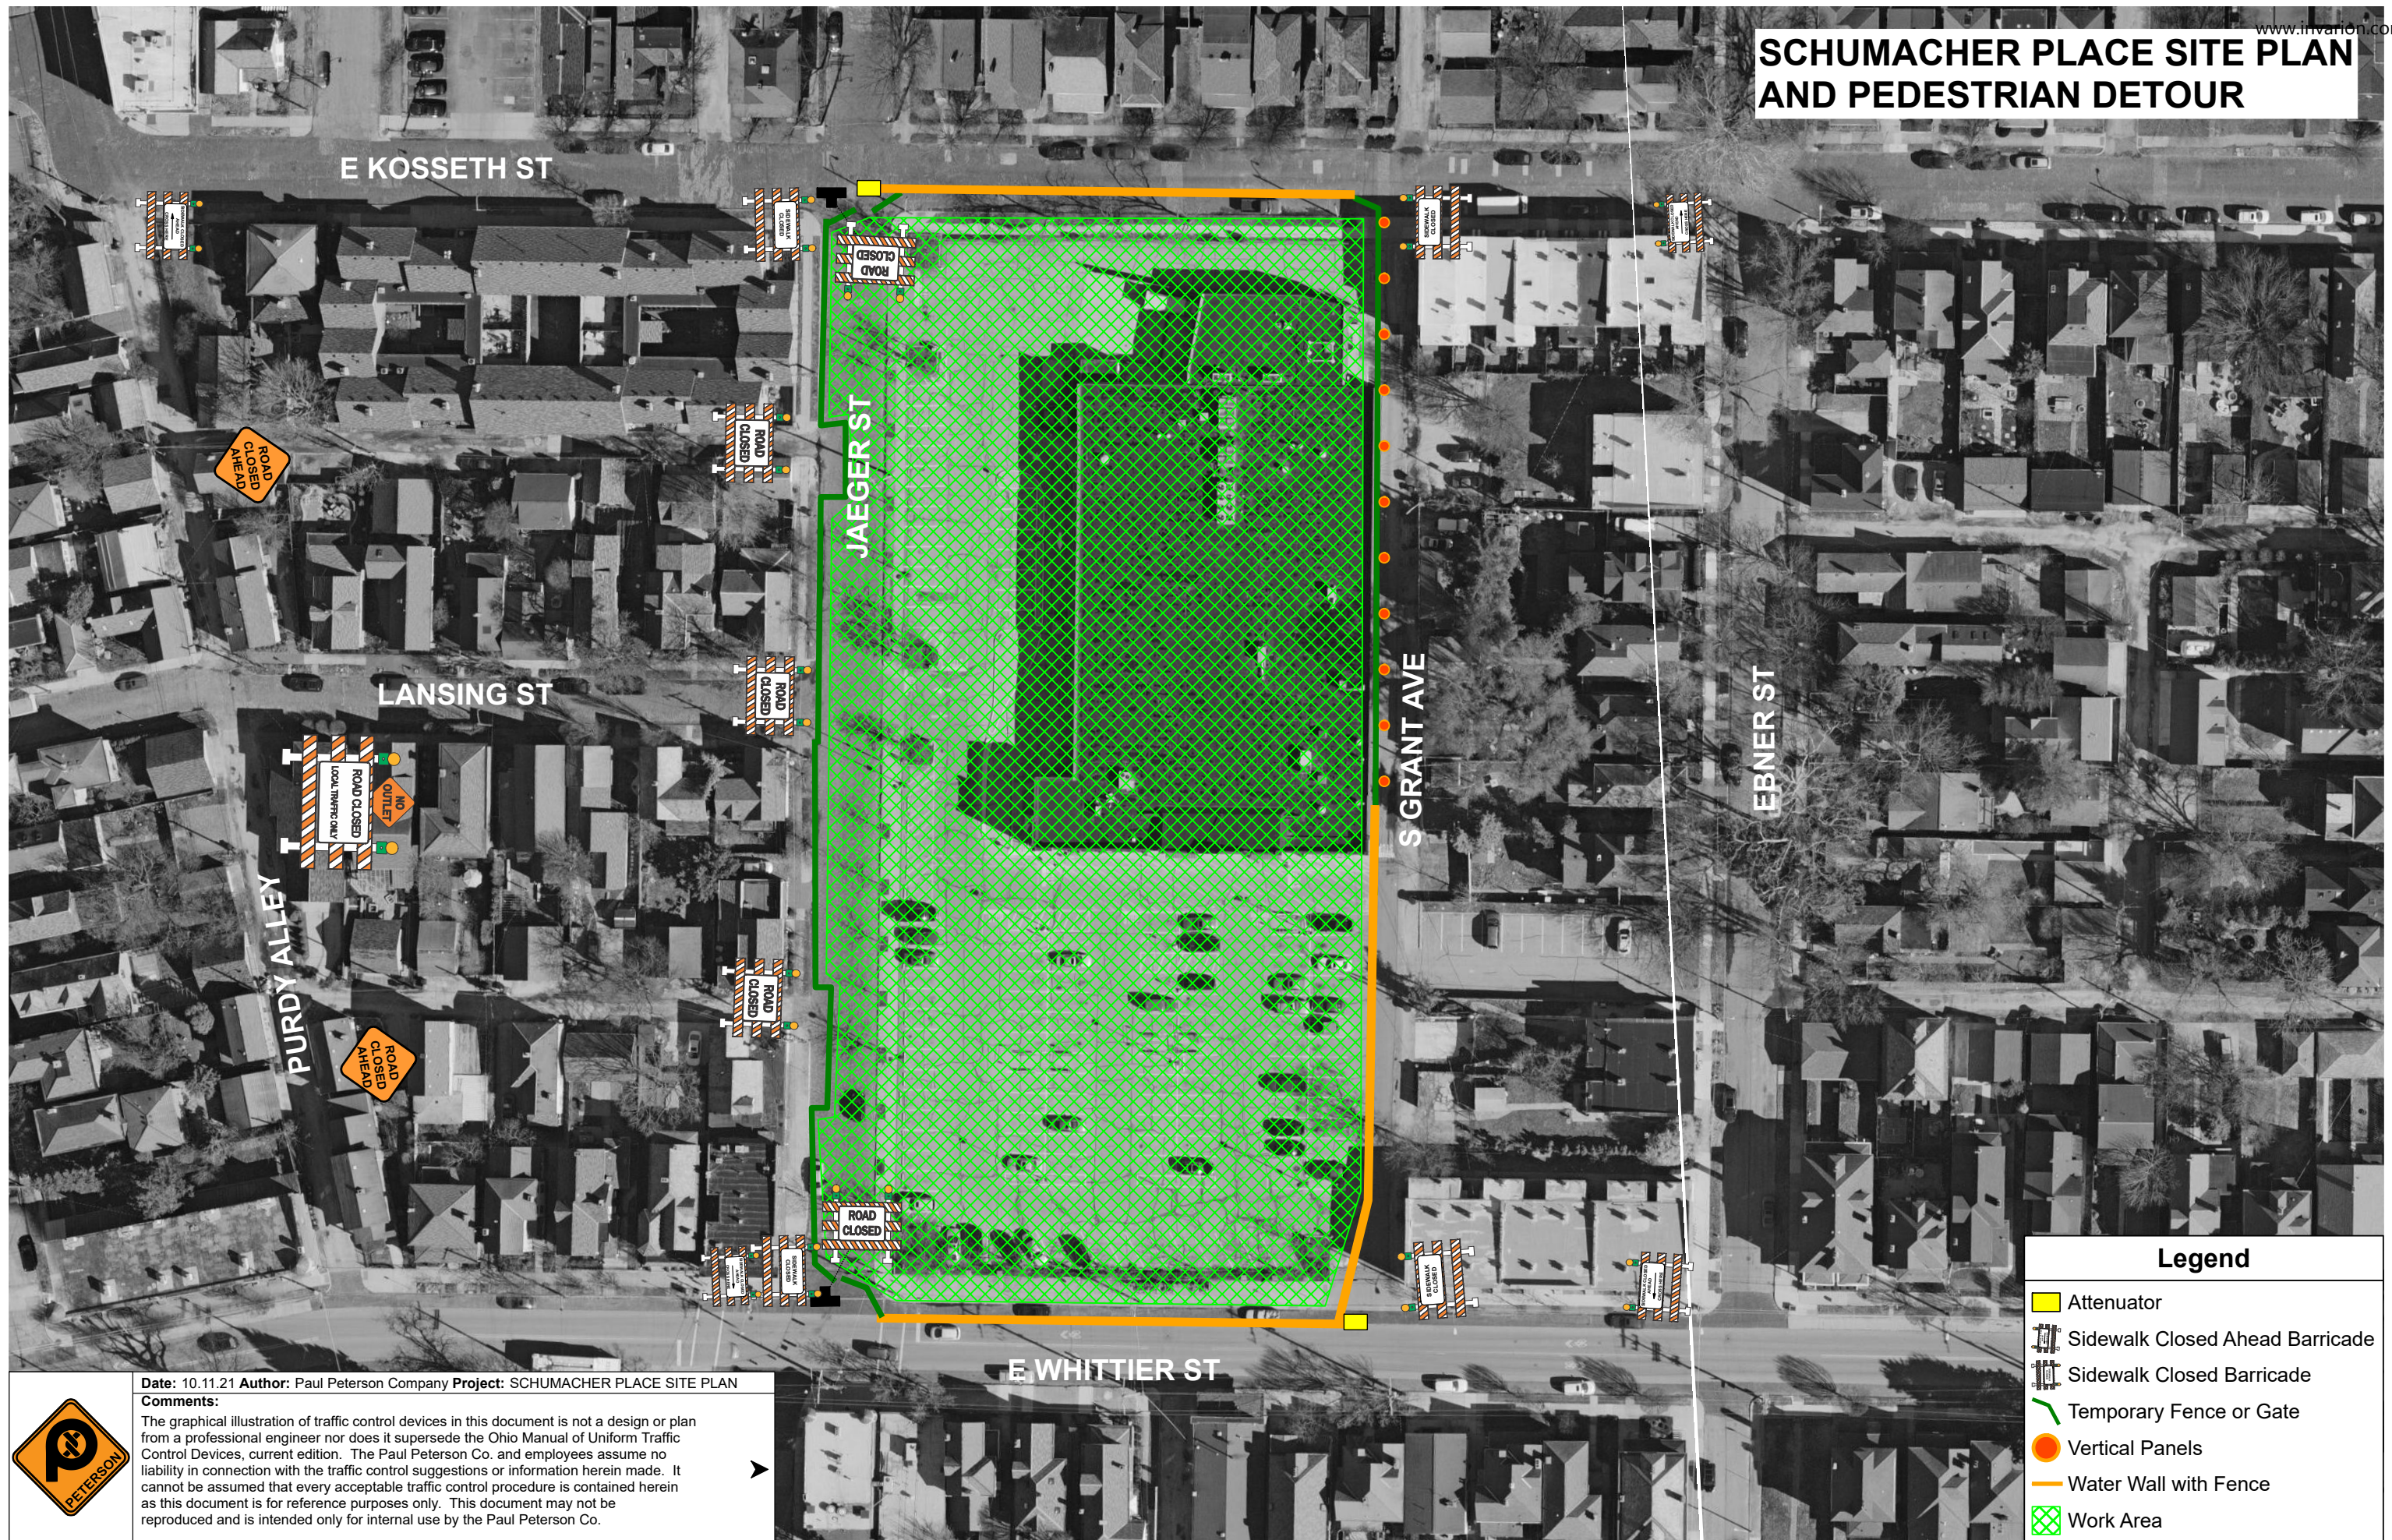

Legend	
	Attenuator
	Sidewalk Closed Ahead Barricade
	Sidewalk Closed Barricade
	Temporary Fence or Gate
	Vertical Panels
	Water Wall with Fence
	Work Area

Date: 10.11.21 **Author:** Paul Peterson Company **Project:** SCHUMACHER PLACE SITE PLAN
Comments:
 The graphical illustration of traffic control devices in this document is not a design or plan from a professional engineer nor does it supersede the Ohio Manual of Uniform Traffic Control Devices, current edition. The Paul Peterson Co. and employees assume no liability in connection with the traffic control suggestions or information herein made. It cannot be assumed that every acceptable traffic control procedure is contained herein as this document is for reference purposes only. This document may not be reproduced and is intended only for internal use by the Paul Peterson Co.

